


**PLAN VIEW**  
SCALE: 1" = 20'

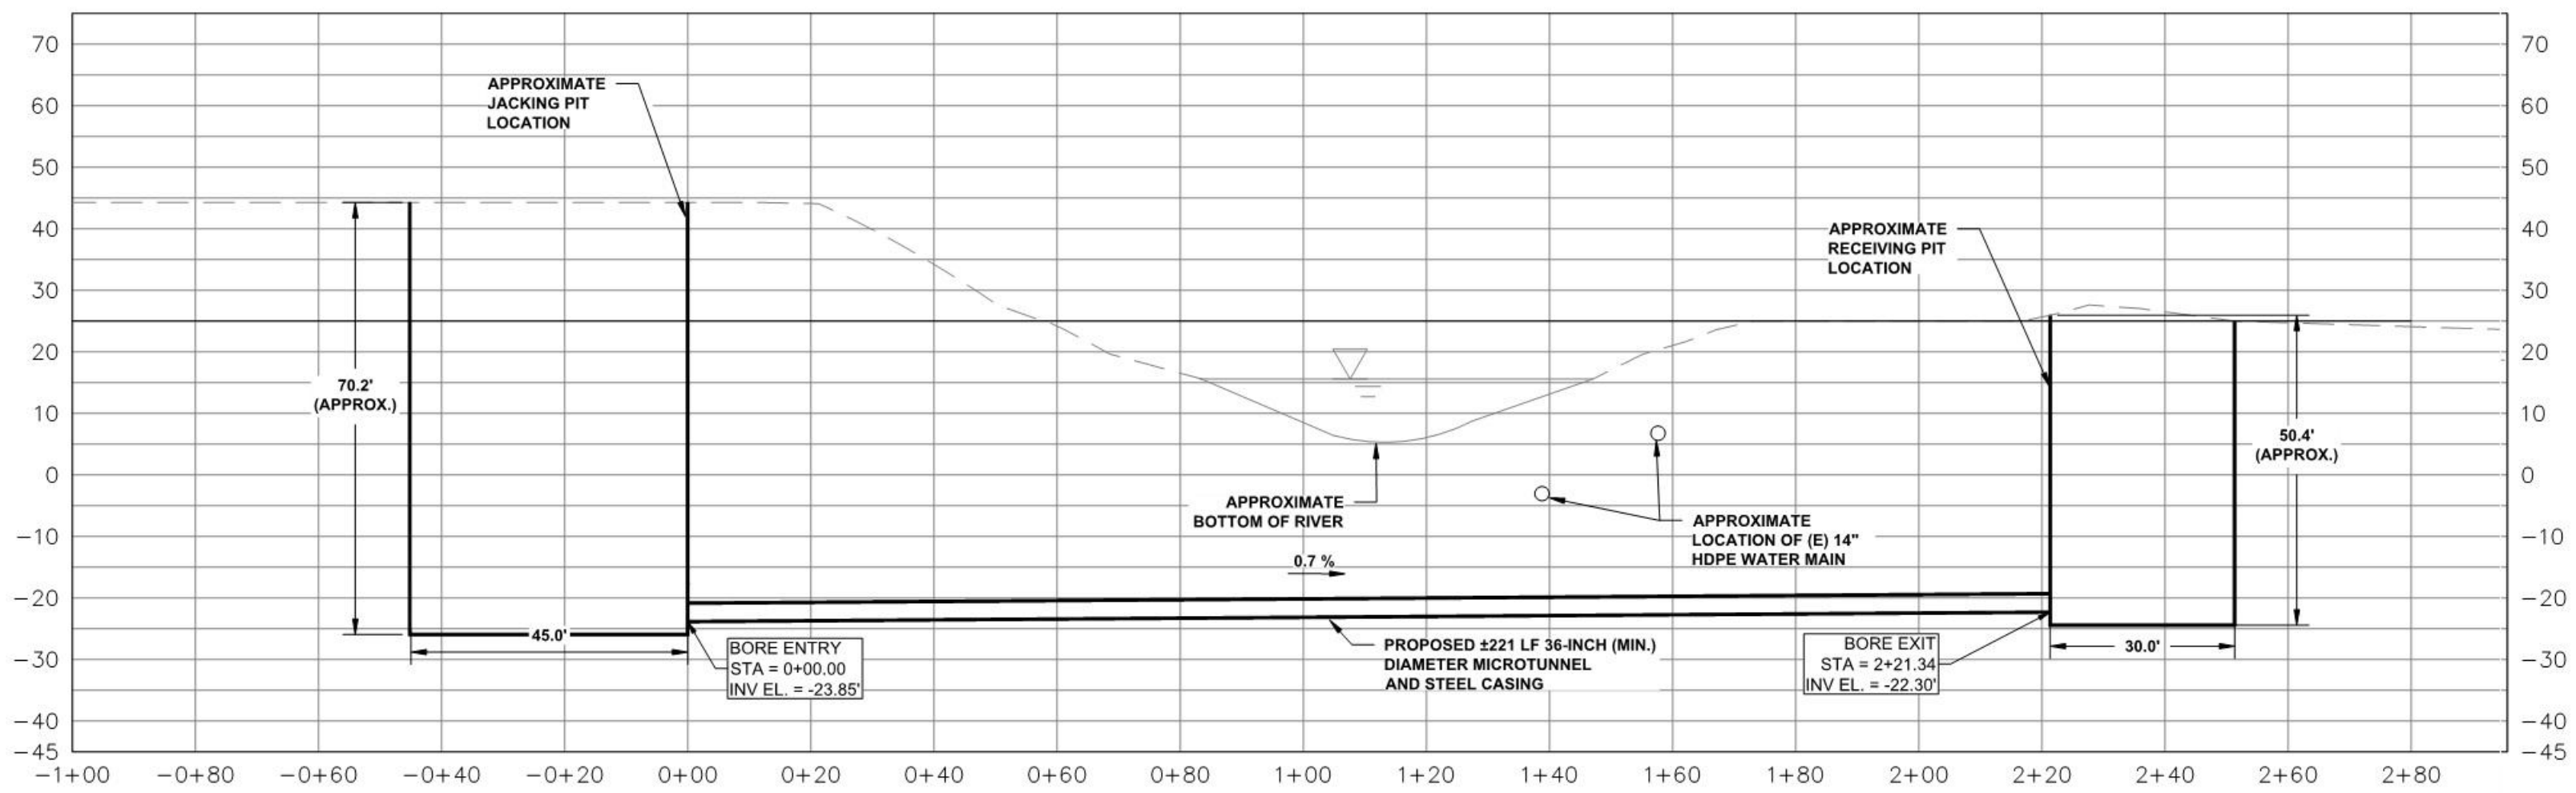

**PROFILE VIEW**  
VERT. SCALE: 1" = 20'  
HORIZ. SCALE: 1" = 20'

CENTERLINE DRILL DATA				
DATA POINT	STATION	ELEVATION	NORTHING	EASTING
BORE ENTRY	0+00.00	-22.35	1822768.4061	6114339.7000
BORE EXIT	2+21.37	-20.80	1822972.7211	6114424.9962