

REVISIONS



NO.	DATE	DESCRIPTION



CITY OF
SANTA CRUZ
PUBLIC WORKS DEPARTMENT
809 Center Street, Room 201
Santa Cruz, CA 95060

MORRISSEY BLVD.
STRIPING PLANS
SHEET 1

REFERENCES	DATE	11/14/2024	SCALE	AS SHOWN
FIELD BOOK:	DRAWN	CM	SHEET	1 OF 3
#	DESIGN	CM	Vault NO.	#
DRAWING #:	CHECKED	DE, MS		
#				

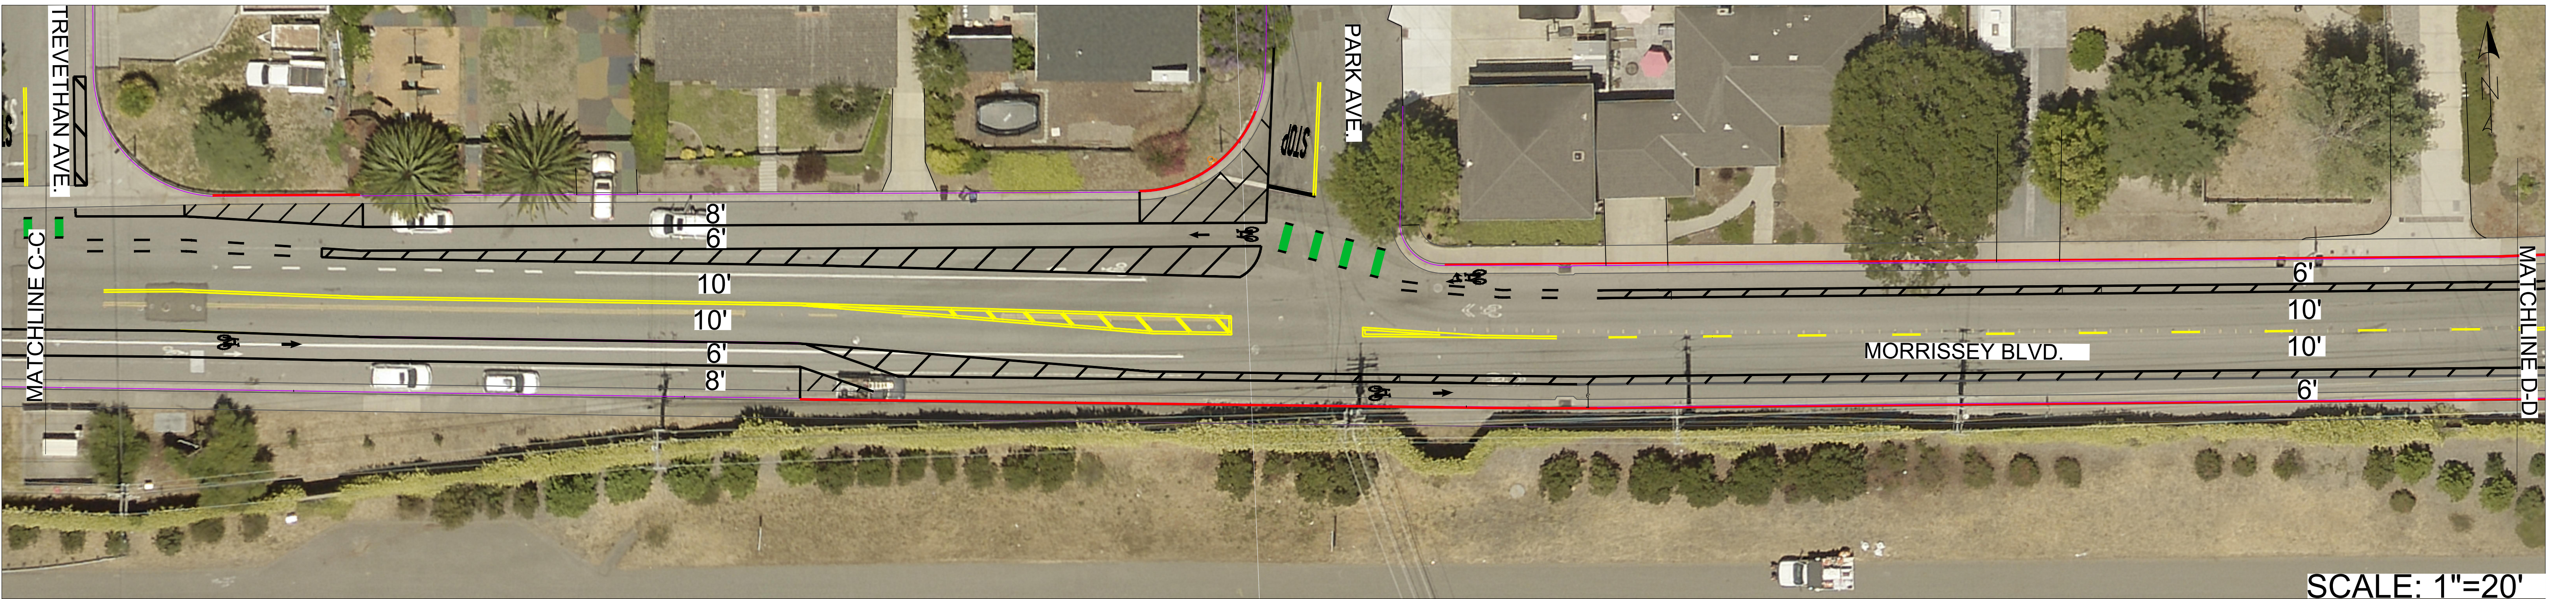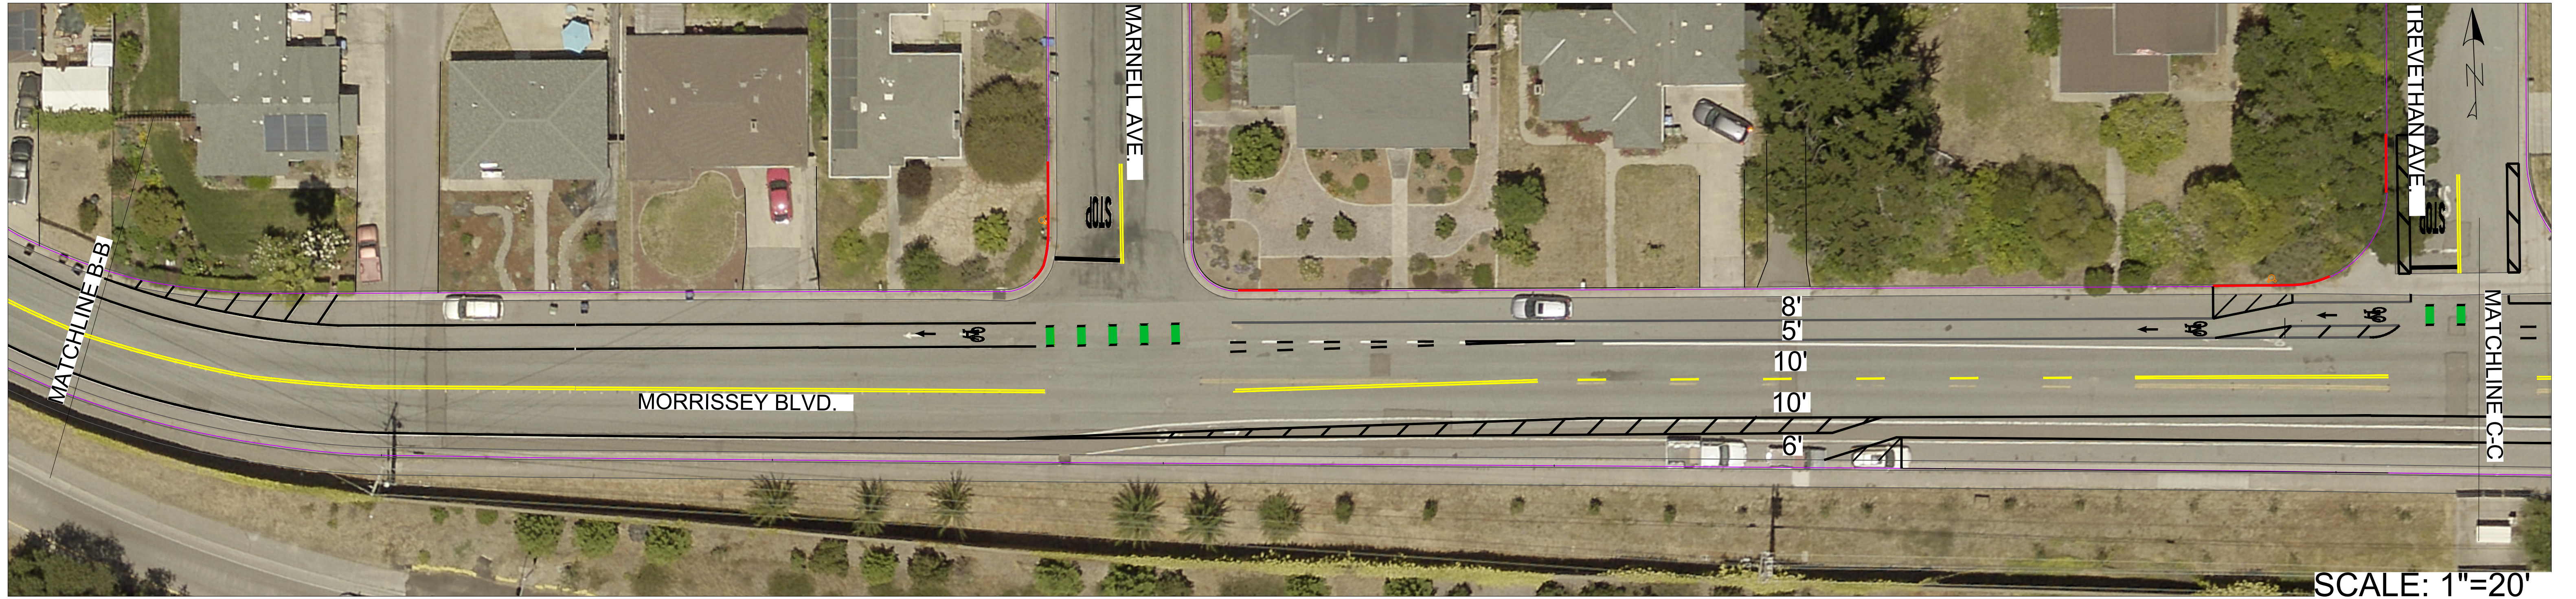

REVISIONS

NO.	DATE	DESCRIPTION



CITY OF
SANTA CRUZ
PUBLIC WORKS DEPARTMENT
809 Center Street, Room 201
Santa Cruz, CA 95060



**MORRISSEY BLVD.
STRIPING PLANS**
SHEET 2

REFERENCES
FIELD BOOK:

DRAWING #:
#

DATE	11/14/2024
DRAWN	CM
DESIGN	CM
CHECKED	DE, MS

SCALE	AS SHOWN
SHEET	2 OF 3
VAULT NO.	#

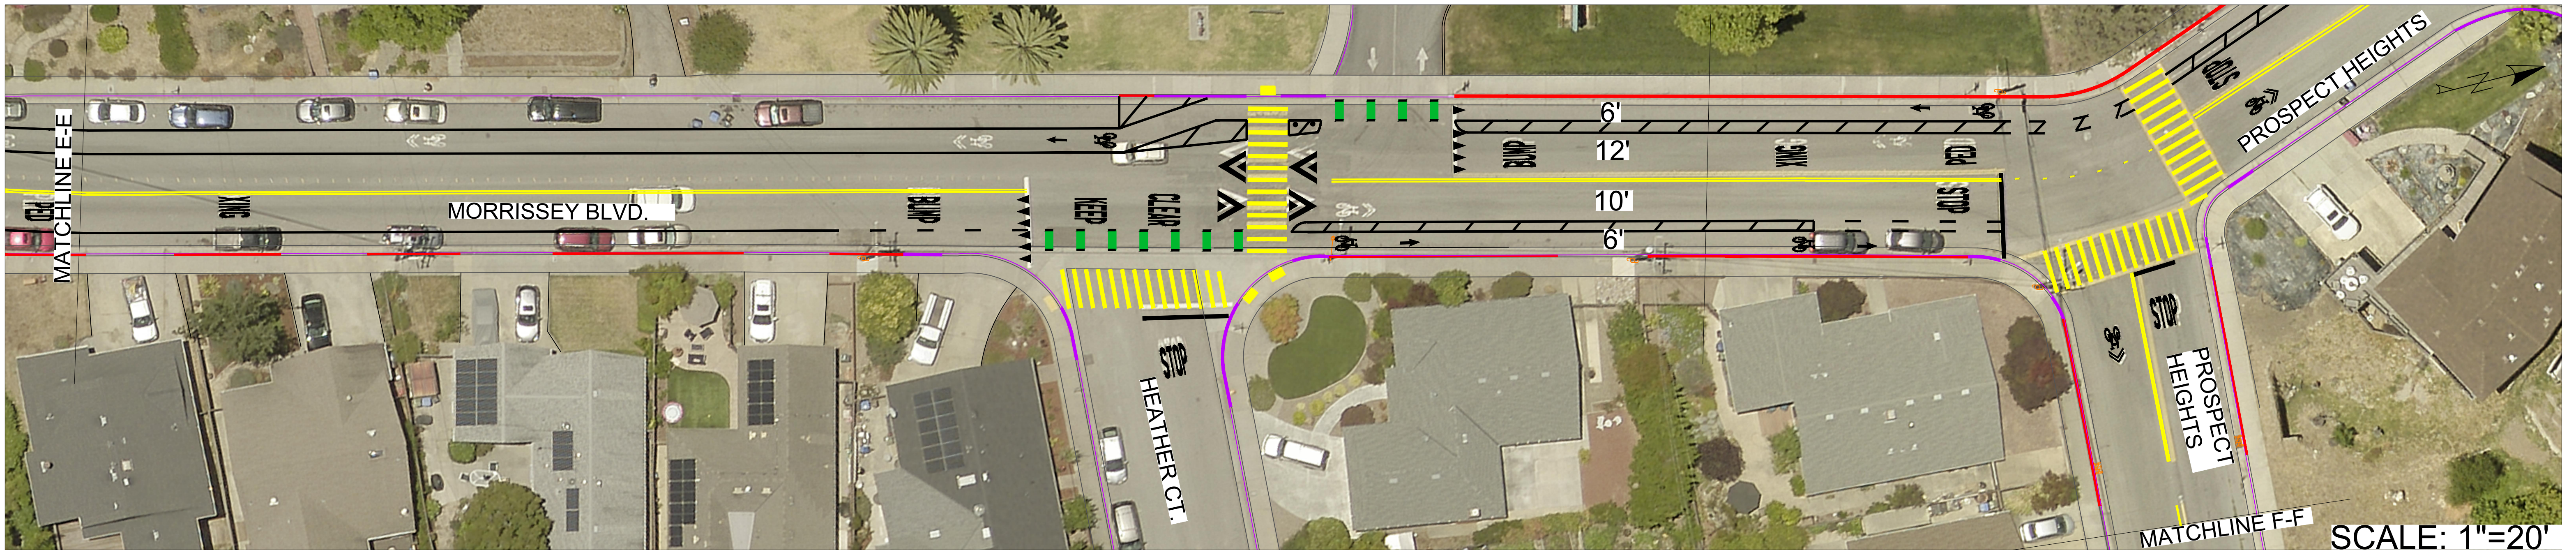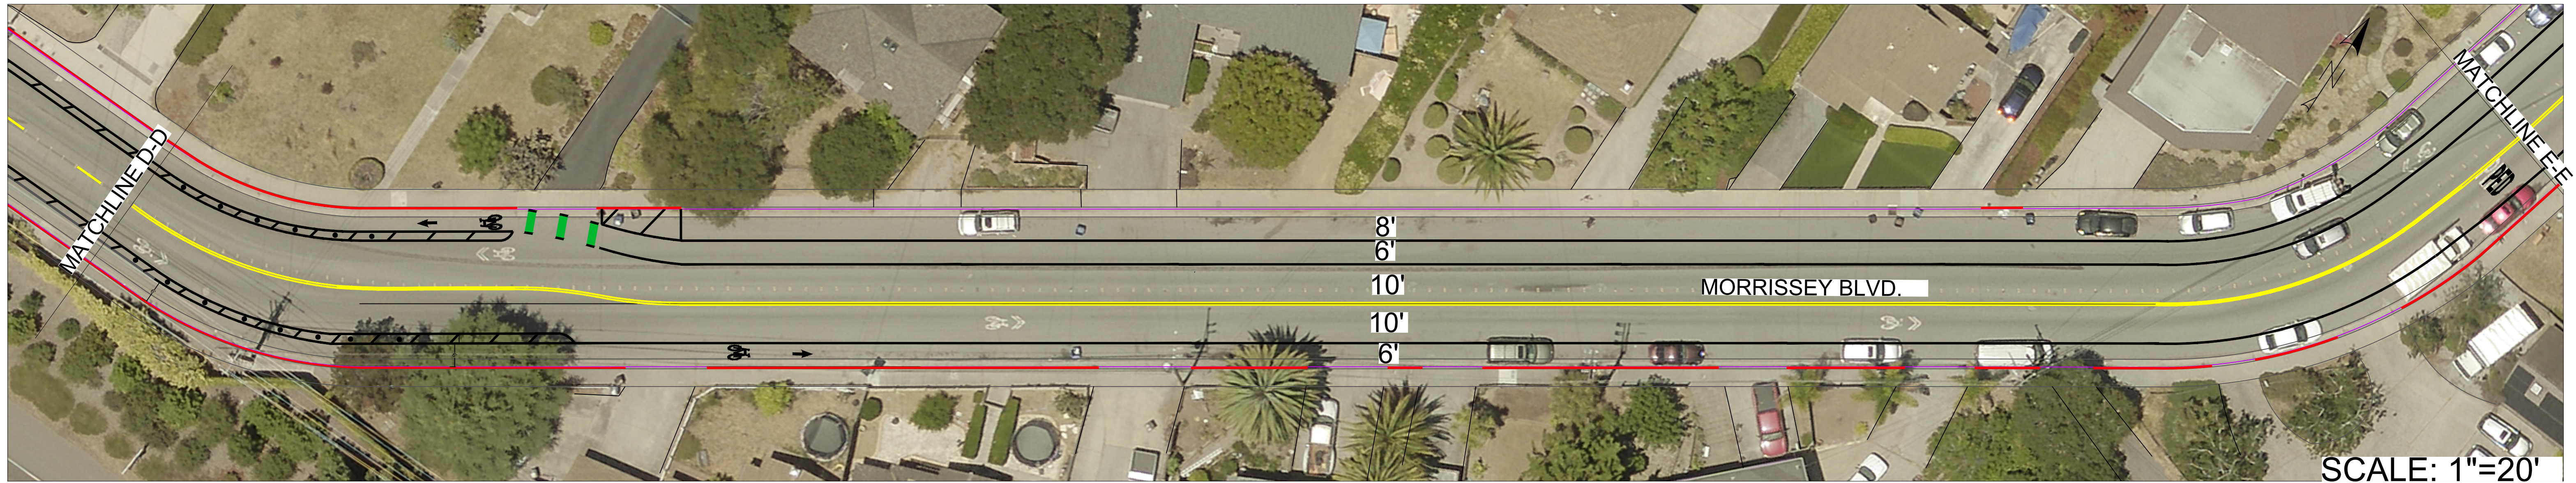

REVISIONS

NO.	DATE	DESCRIPTION



CITY OF
SANTA CRUZ
PUBLIC WORKS DEPARTMENT
809 Center Street, Room 201
Santa Cruz, CA 95060

**MORRISSEY BLVD.
STRIPING PLANS**
SHEET 3

REFERENCES
FIELD BOOK:

DRAWING #:
#

DATE	11/14/2024	SCALE	AS SHOWN
DRAWN	CM	SHEET	3 OF 3
DESIGN	CM	VAULT NO.	#
CHECKED	DE, MS		