
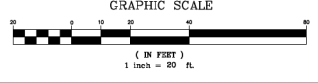


Legend

- Tree Location & Number ●
- Tree Protection Fencing ---
- Tree Canopy Extents ○
- Hand Trenching & Root Pruning ○
- Remove Tree ✕

See arborist Report dated July 18, 2018 for additional tree assessment information.

San Lorenzo River

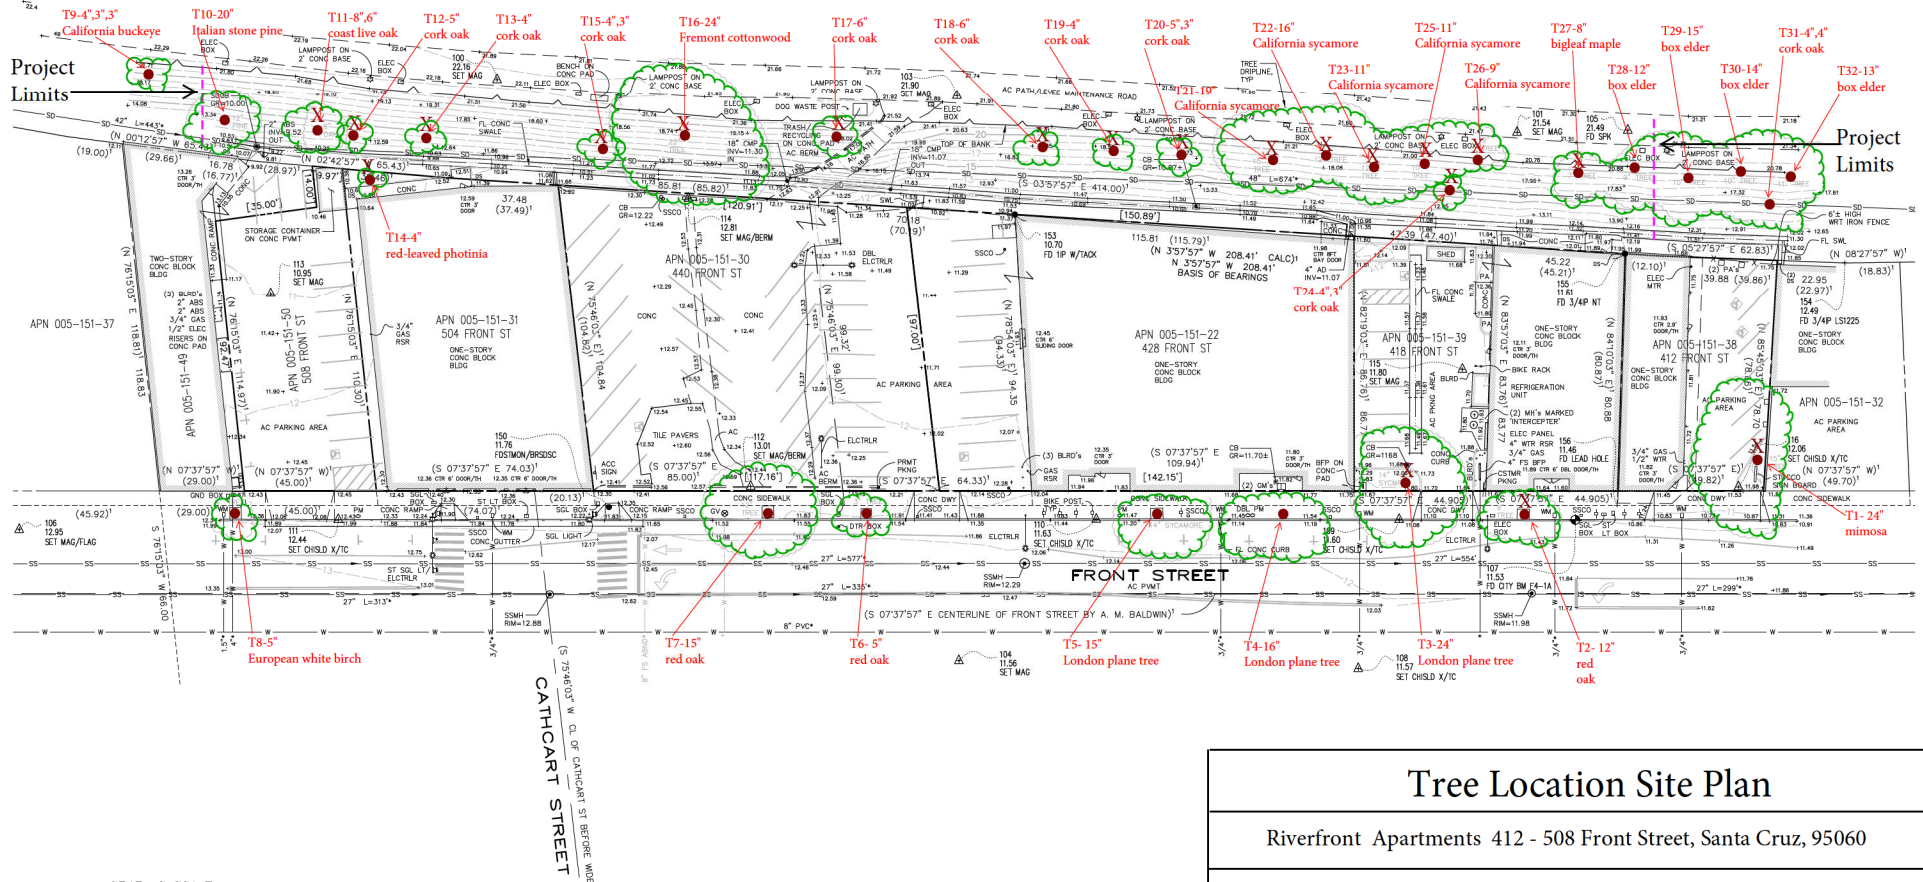

Site map provided by: Bowman & Williams, Consulting Civil Engineers, 1011 Cedar St., Santa Cruz, 95060

Tree Location Site Plan

Riverfront Apartments 412 - 508 Front Street, Santa Cruz, 95060

7/14/2018

Sheet T1 of 1